

**ANNOUNCEMENT TO SHIPPING
IJmond North Sea Canal Area
Central Nautical Management**

Announcement No. 52/2020

IJmuiden, 18 November 2020

Subject: Engineering works in the Afgesloten IJ near De Ruijterkade Oost

Period: 24 November 2020 to March 2022

The Director of the Public Body Central Nautical Management, who is also the State Harbour Master, announces the following:

Due to the construction of the new IJplein ferry landing place on the south side of the Afgesloten IJ, and the construction of a collision protection system and a bicycle shed near Central Station, the following engineering works will take place:

- Replacement of the pedestrian and bicycle bridge across the Oostertoegang on De Ruijterkade Oost by a temporary bridge.
- Land reclamation, pile-driving, and installation of a fender system for the ferry landing place, and the construction of a jetty next to the ferry landing place.
- Placement of the so-called NACO-huisje (a listed wooden building) on the newly constructed jetty next to the ferry landing.
- Construction of a new permanent pedestrian bridge across the Oostertoegang on De Ruijterkade Oost.

Consequences for shipping:

During the period from 24 November 2020 to March 2022, shipping traffic will be affected by the works as follows:

- Declaration of a Work Area. The Work Area will be indicated by yellow buoys with BPR top mark A1 (see Annex 'Work Area').
- Other ships are prohibited from entering the Work Area.
- Berths IJ RO5 and IJ RO6 for river cruise ships will be permanently closed.
- The fairway will be temporarily narrowed by 20 metres.
- The narrowing of the fairway will be indicated by BPR traffic signs placed at Waterplein Oost, Jetty 14, and Stenen Hoofd.
- A BPR traffic sign indicating that work is being carried out next to the Central Station will be placed near Motorkanaal.
- Causing hindrance from wash or waves is prohibited.

The engineering works partly coincide with the work at the immediately adjacent Central Station area as previously announced in Announcement No. 33/2020.

Should you have any questions about this Announcement, please contact the Duty Operations Manager at the following telephone number: +31 205 234 692.


The Director of the Central Nautical Management North Sea Canal Area, who is also the (State) Harbour Master,

J.H.M. Mateyo

Appendix: Map of the work area



Het IJ

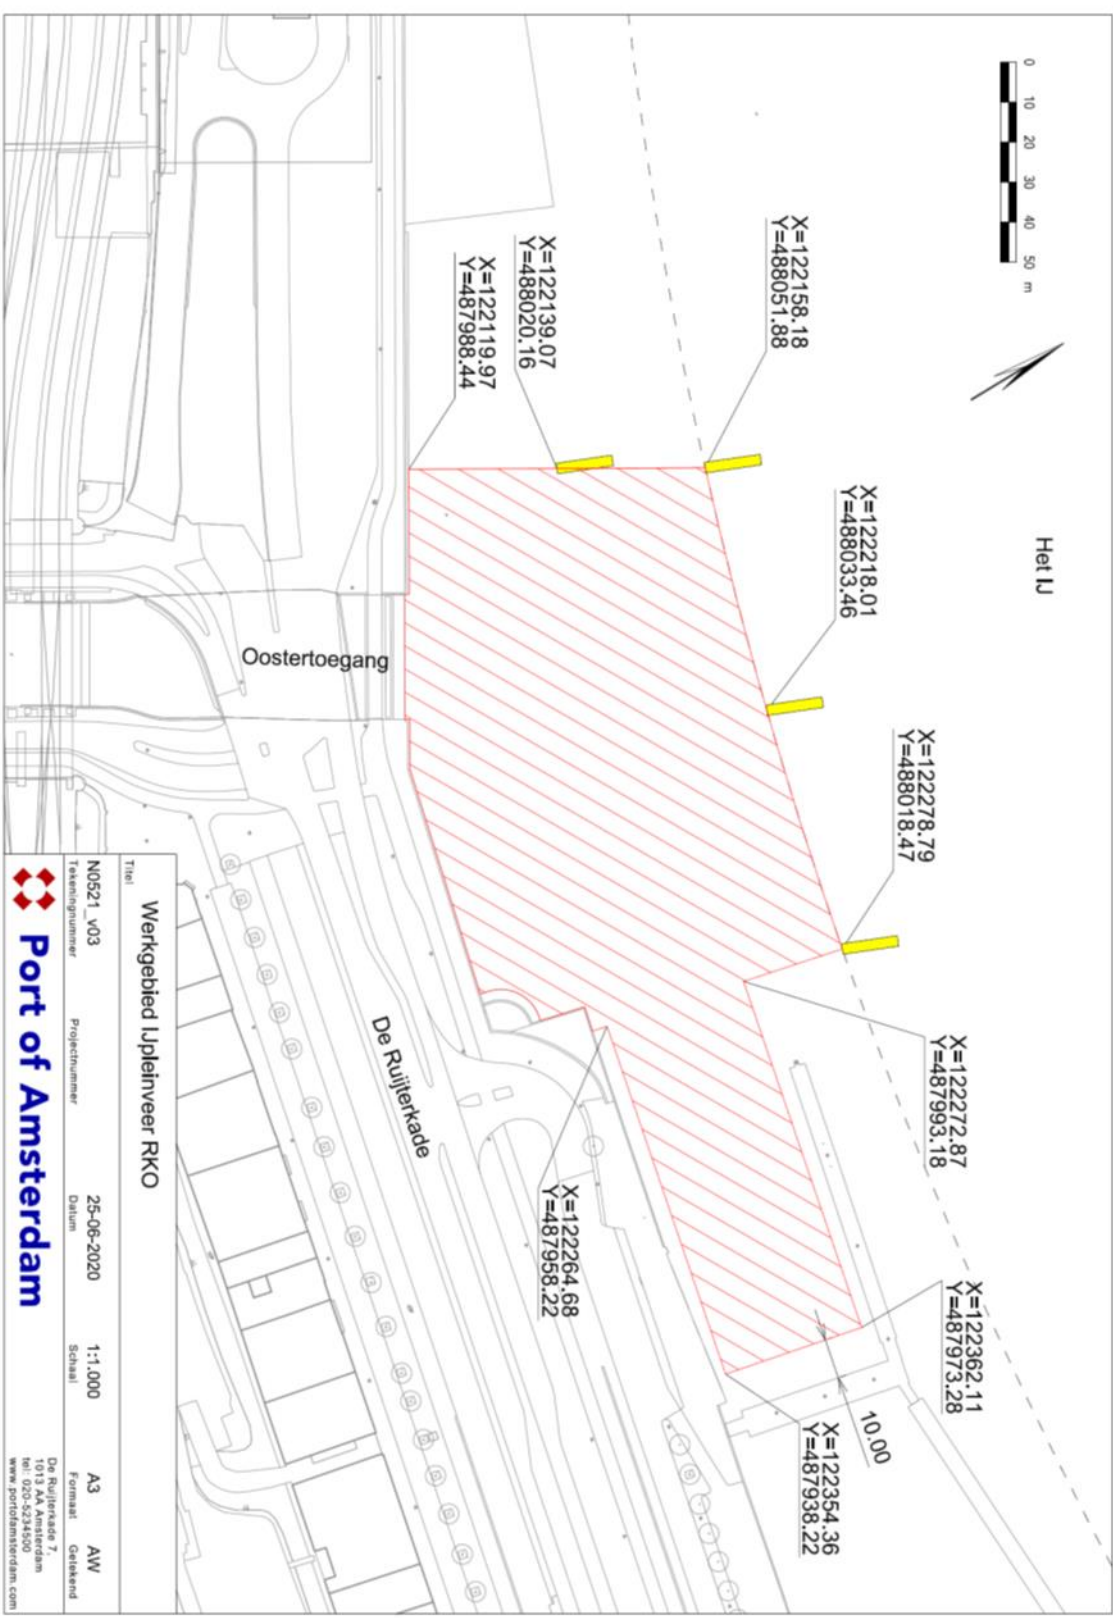

Werkgebied IJpleinveer RKO			
Titel			
Tekeningnummer	N0521_V03	Projectnummer	
Datum	25-06-2020	Schaal	1:1.000
Formaat	A3	Getekend	AW
De Ruijterkade 7 1013 CA Amsterdam T +31 (0)20 231 2300 www.portofamsterdam.com			

